


J:\37-8368.00 FISHERMANS VILLAGE\ACAD\05-ARCHELEVATIONS.DWG 6/24/2013 3:49:28 PM GONZALEZ, EFRAIN

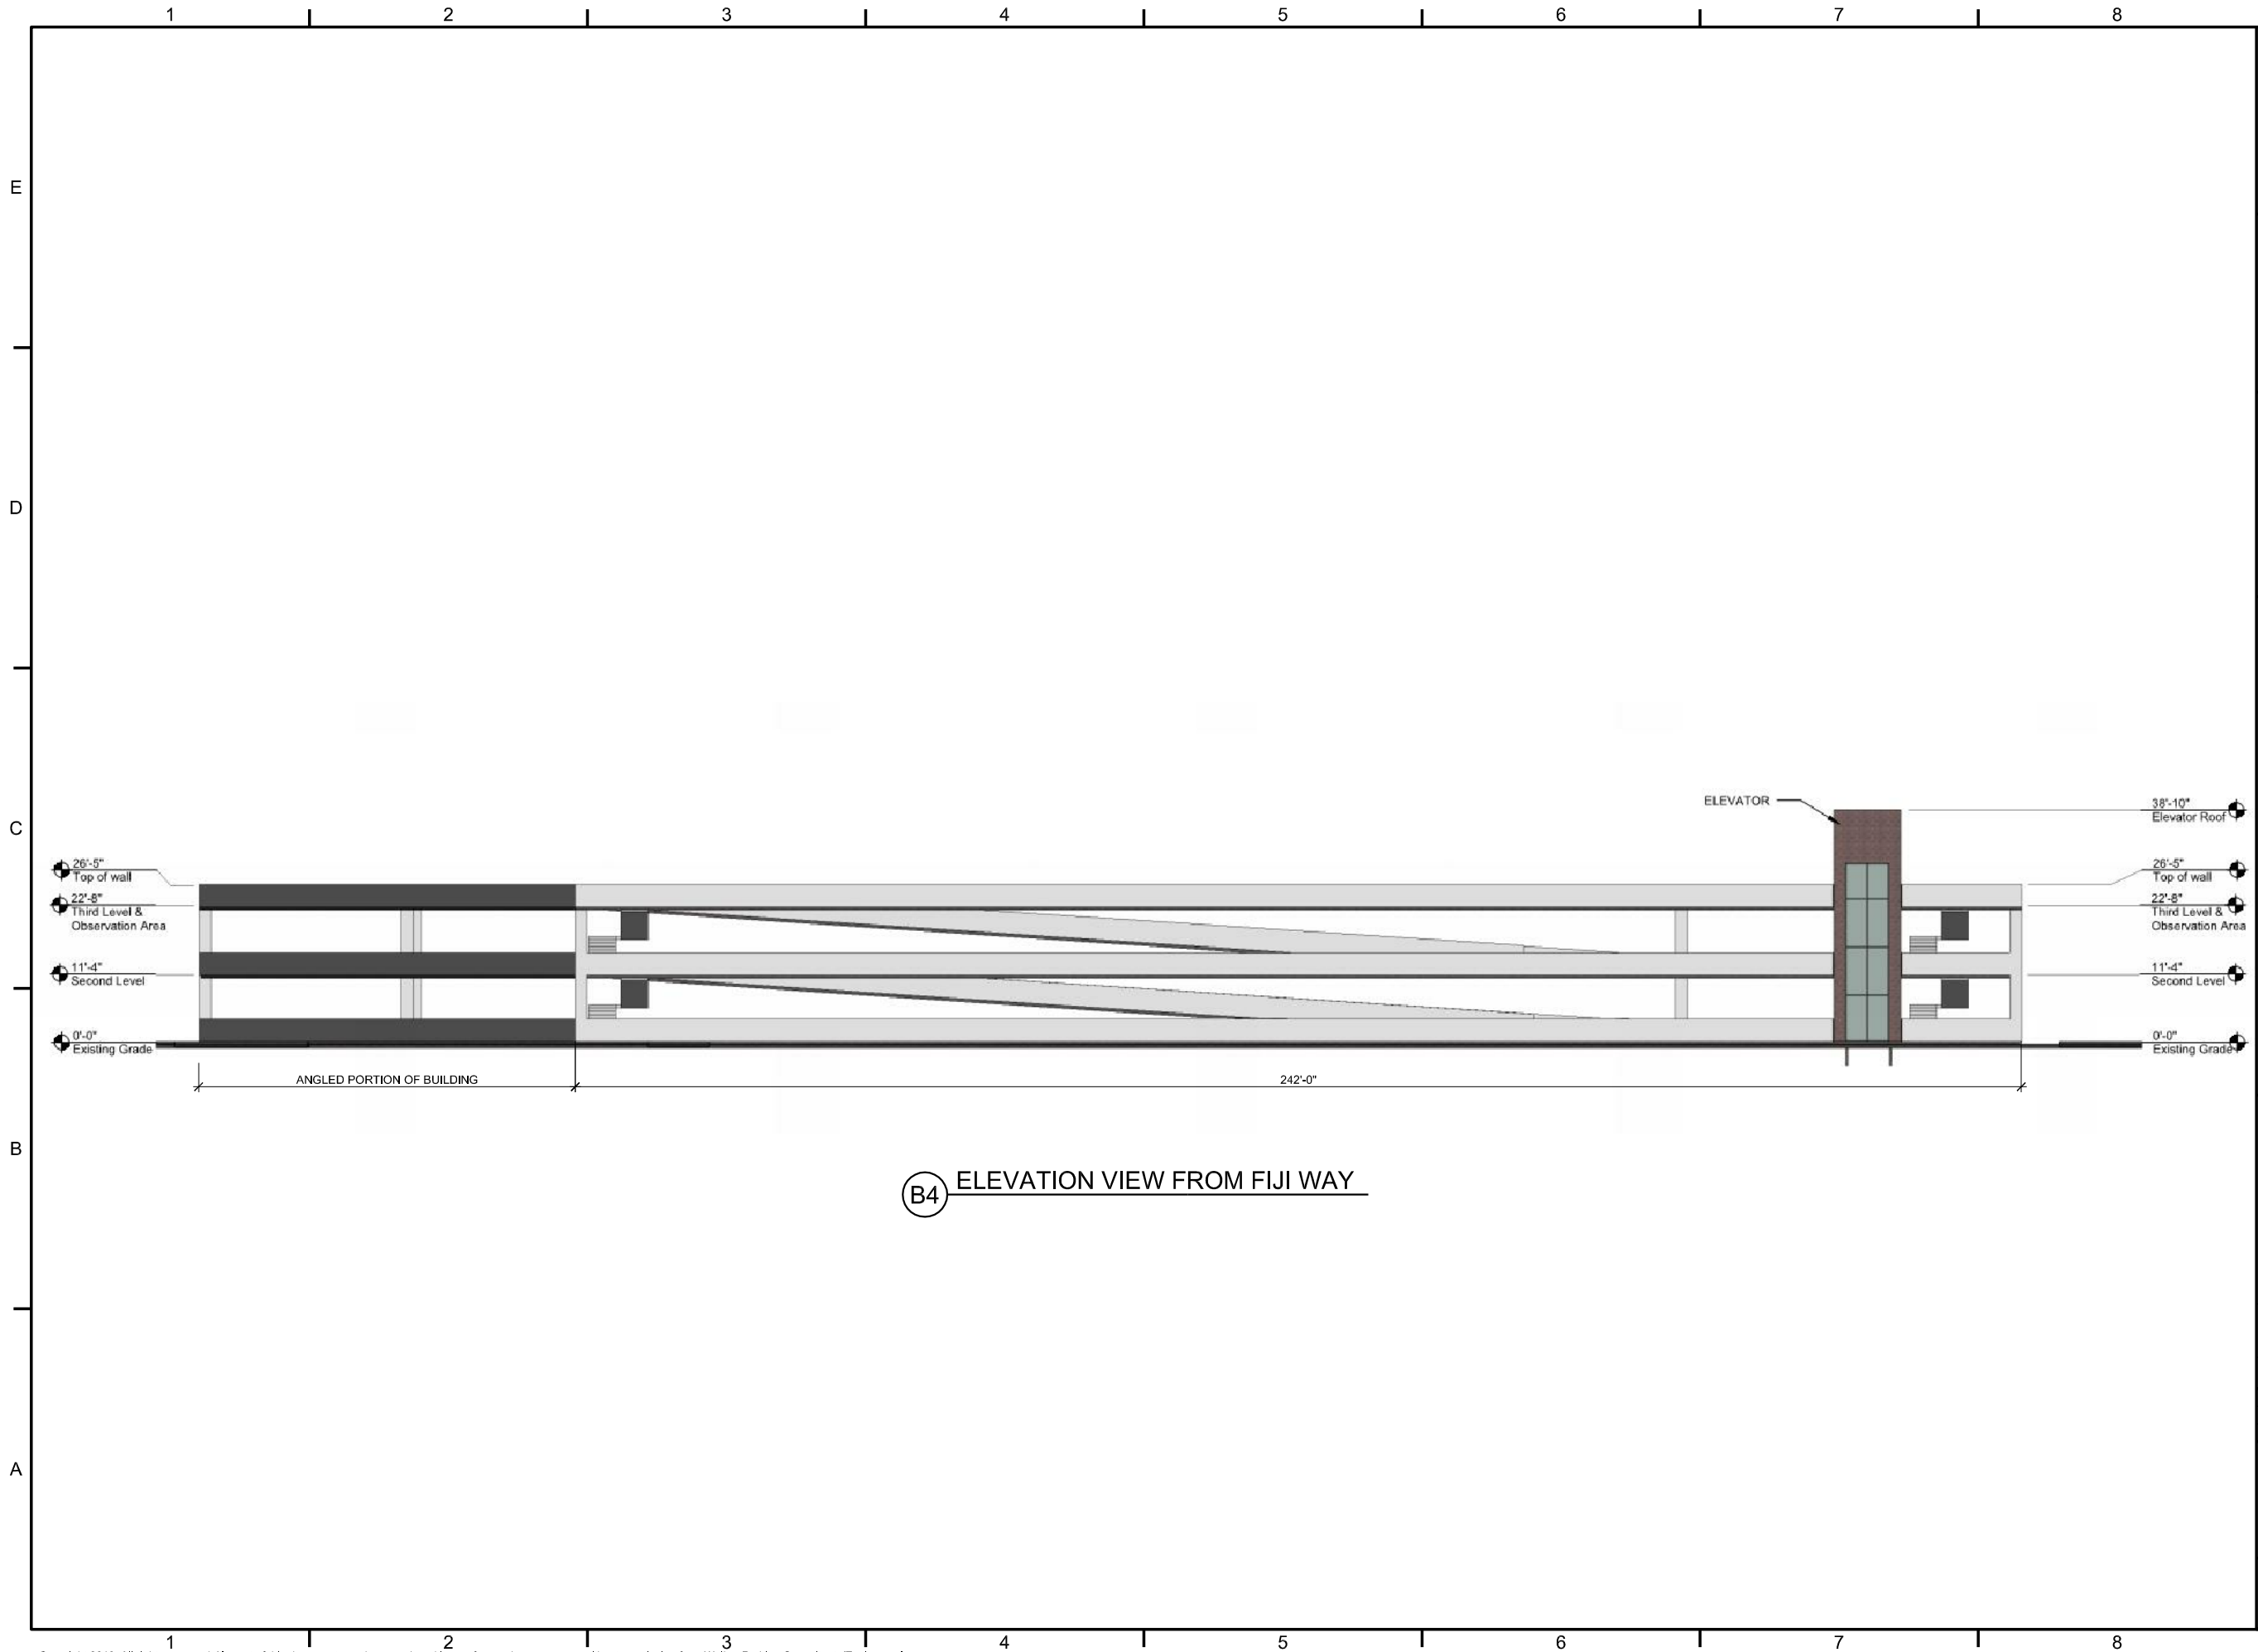

(B4) ELEVATION VIEW FROM FIJI WAY



Walker Parking Consultants/Engineers, Inc.
 Firm Certificate of Authority Number: XXXXXX

Printed Name & Discipline
 EOR/AOR License Number: XXXXX

OWNER'S AND/OR SUBS LOGO

FISHERMAN'S VILLAGE
PARKING STRUCTURE
 MARINA DEL REY CALIFORNIA

MARK	DATE	DESCRIPTION	ISSUE

PROJECT NO: 37-8368.00
 DRAWN BY: EG
 CHECKED BY: DRJ

SHEET TITLE:
WEST ELEVATION

A202